


06-NOV-2009 08:24  
JParks

TIME\$\$ 008415st21  
8825full.pen

Y:\Roadways\AT740002\008415\Dgn\008415st21.dgn

STATE GA PROJECT NUMBER CSNHS-0008-00(415)  
SHEET NO. 78 TOTAL SHEETS 472

RELEASED FOR CONSTRUCTION 11/04/09

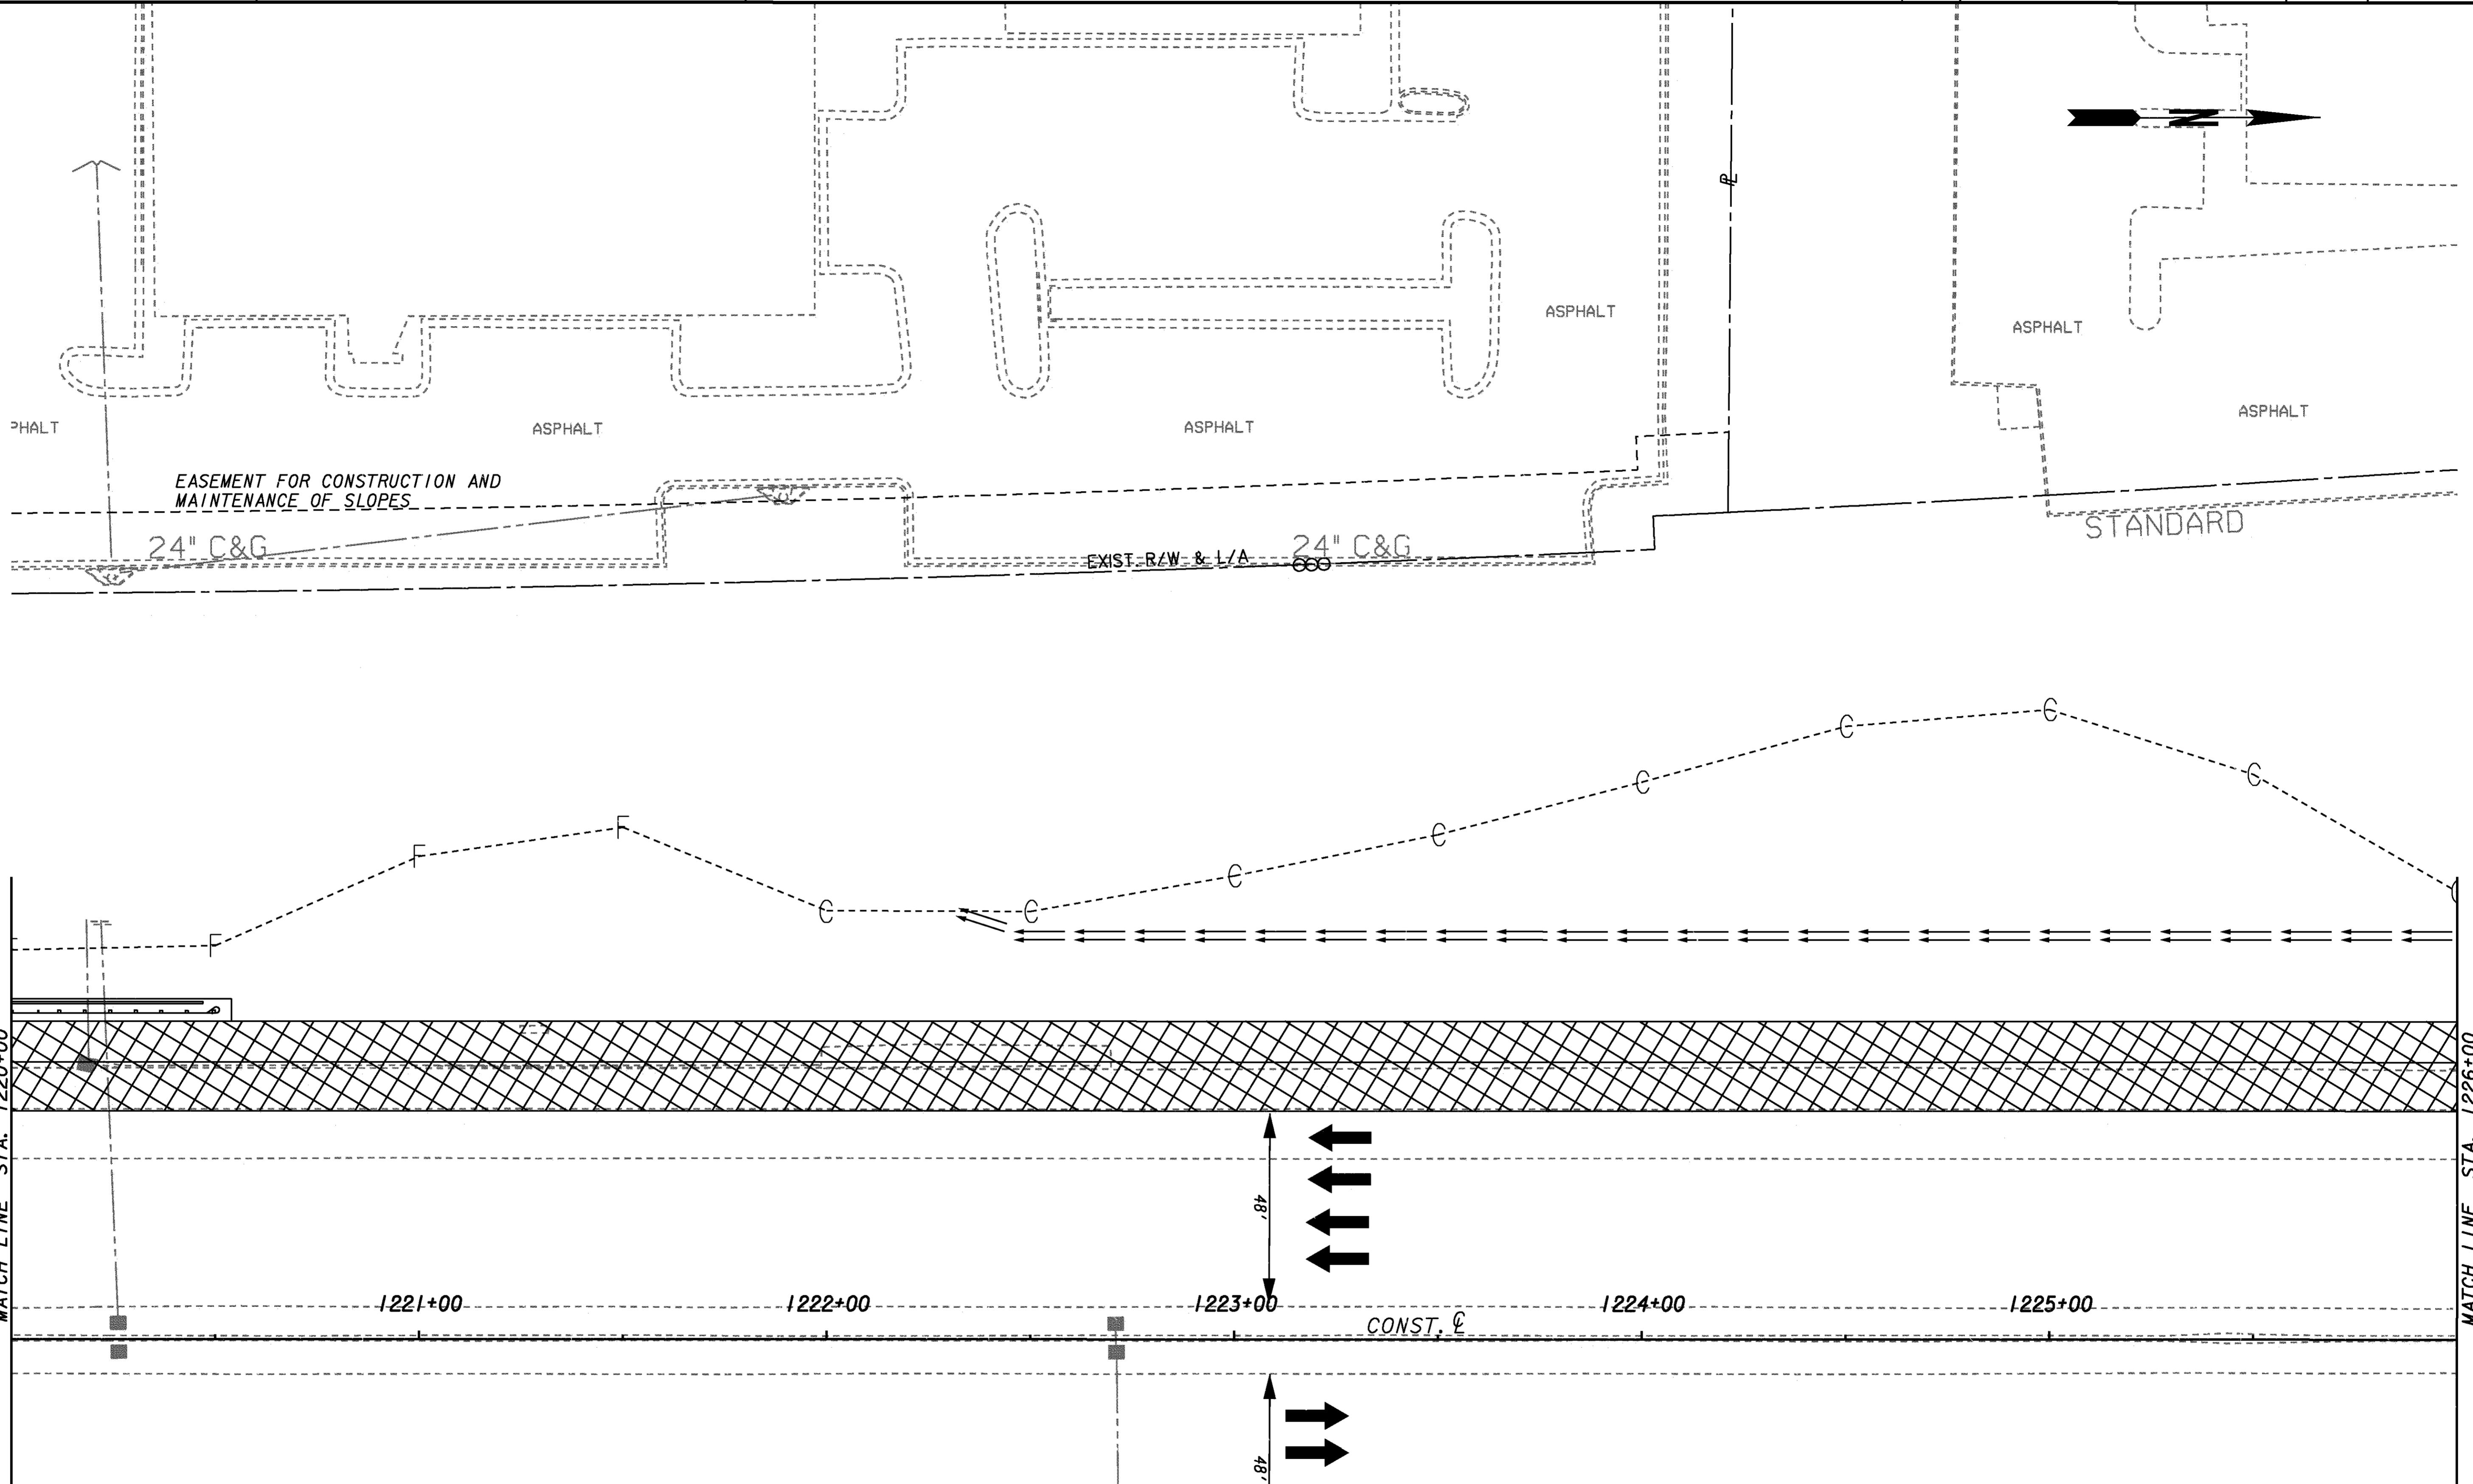

CONSTRUCTION STAGING


CURRENT STAGE CONSTRUCTION

TRAFFIC FLOW ARROW

TEMPORARY BARRIER

TEMPORARY PAVEMENT

THE  
LPA  
GROUP   
TRANSPORTATION CONSULTANTS  
3505 ENGINEERING DRIVE  
NORCROSS, GEORGIA 30092  
(770) 263-9118

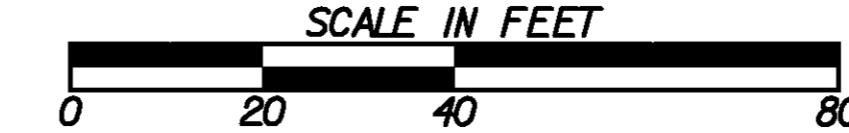

REVISION DATES

STATE OF GEORGIA  
DEPARTMENT OF TRANSPORTATION

OFFICE: INNOVATIVE PROGRAM DELIVERY

**CONSTRUCTION STAGING  
PLAN**

US19/SR 400 SB AUX. LANE STAGE 2  
STA. 1220+00 TO STA. 1226+00

DRAWING NO.  
19-21